




1 TYPICAL PLAN VIEW W/O BOLLARDS
A1 1:20

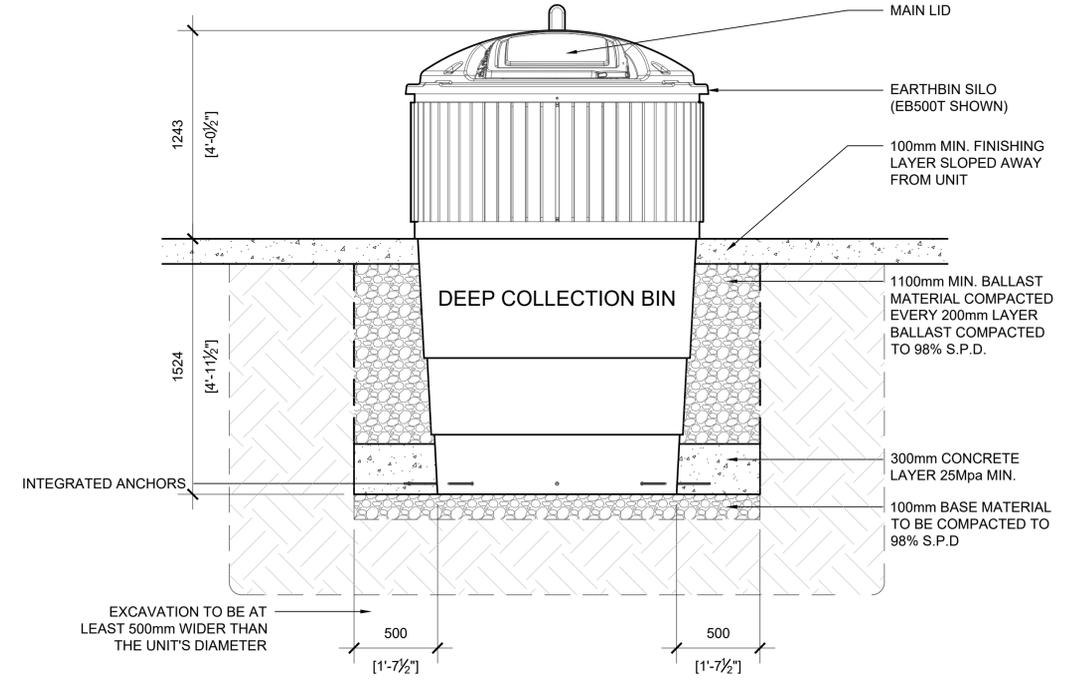


2 TYPICAL CROSS SECTION
A1 1:20

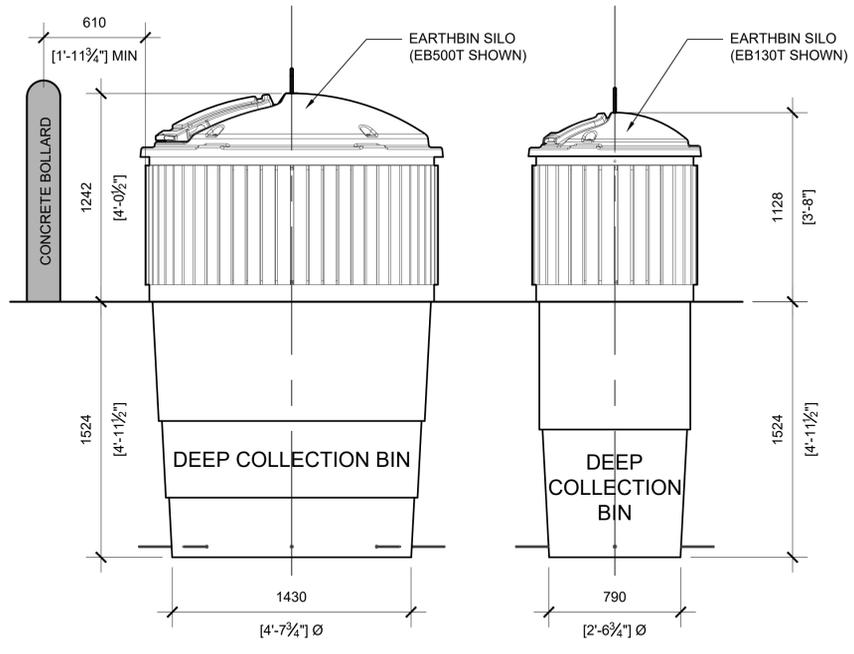

3 ELEVATION VIEW OF BINS
A1 1:20

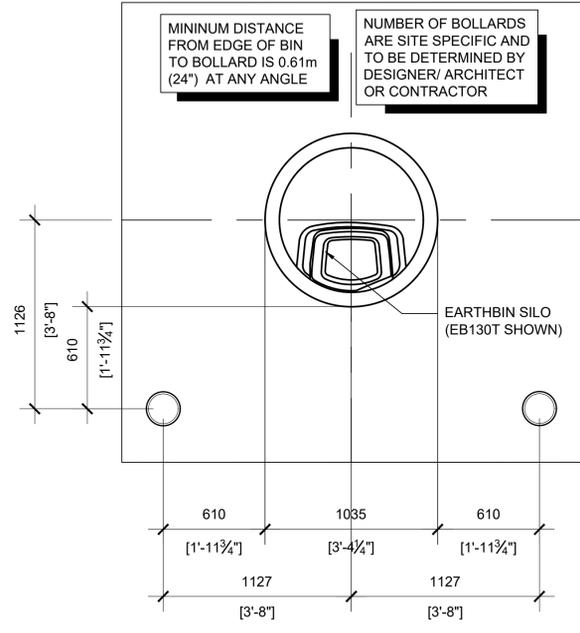

4 OPTIONAL BOLLARD PLACEMENT
A1 1:20

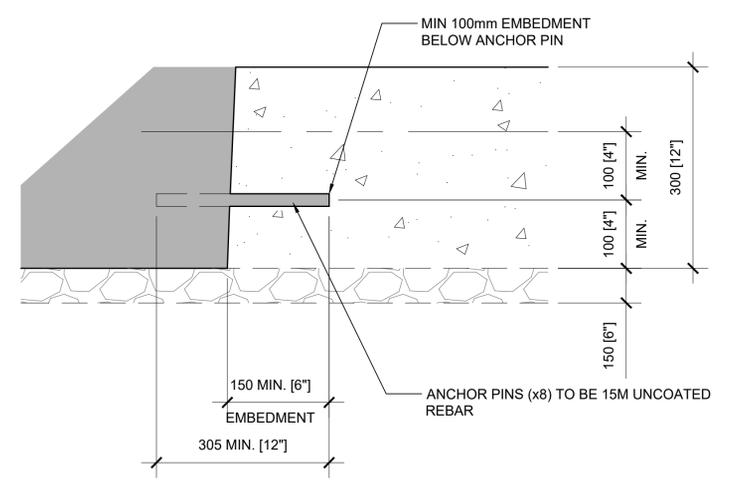

5 ANCHOR DETAIL
A1 1:5

1. ISSUED FOR CLIENT REVIEW ON 2021/01/12

- This drawing is published by Earthbin Products and is copyrighted drawing and design and shall not be used or reproduced without the expressed written permission of Earthbin Products
 - The contractor shall check and verify all dimensions and report all errors or omissions to the designer prior to commencing the work
 - These drawings are not to be scaled
 - Drawings are to be read in conjunction with the installation guide
 - All drawings are drawn in metric scale unless noted otherwise
 - All work to conform to the current building codes
 - The designer's liability is limited to the correction of the working drawings only

SCALE: AS NOTED
 DESIGN BY: EARTHBIN PRODUCTS
 DRAWN BY: STUDIO WOLF DESIGNS

EARTHBIN SILO[™]
 INSTALLATION DWGS.

REVISION#1 A1